


ALQUEVIR S.L. INGENIERIA URBANISMO Y MEDIO AMBIENTE 2303-01

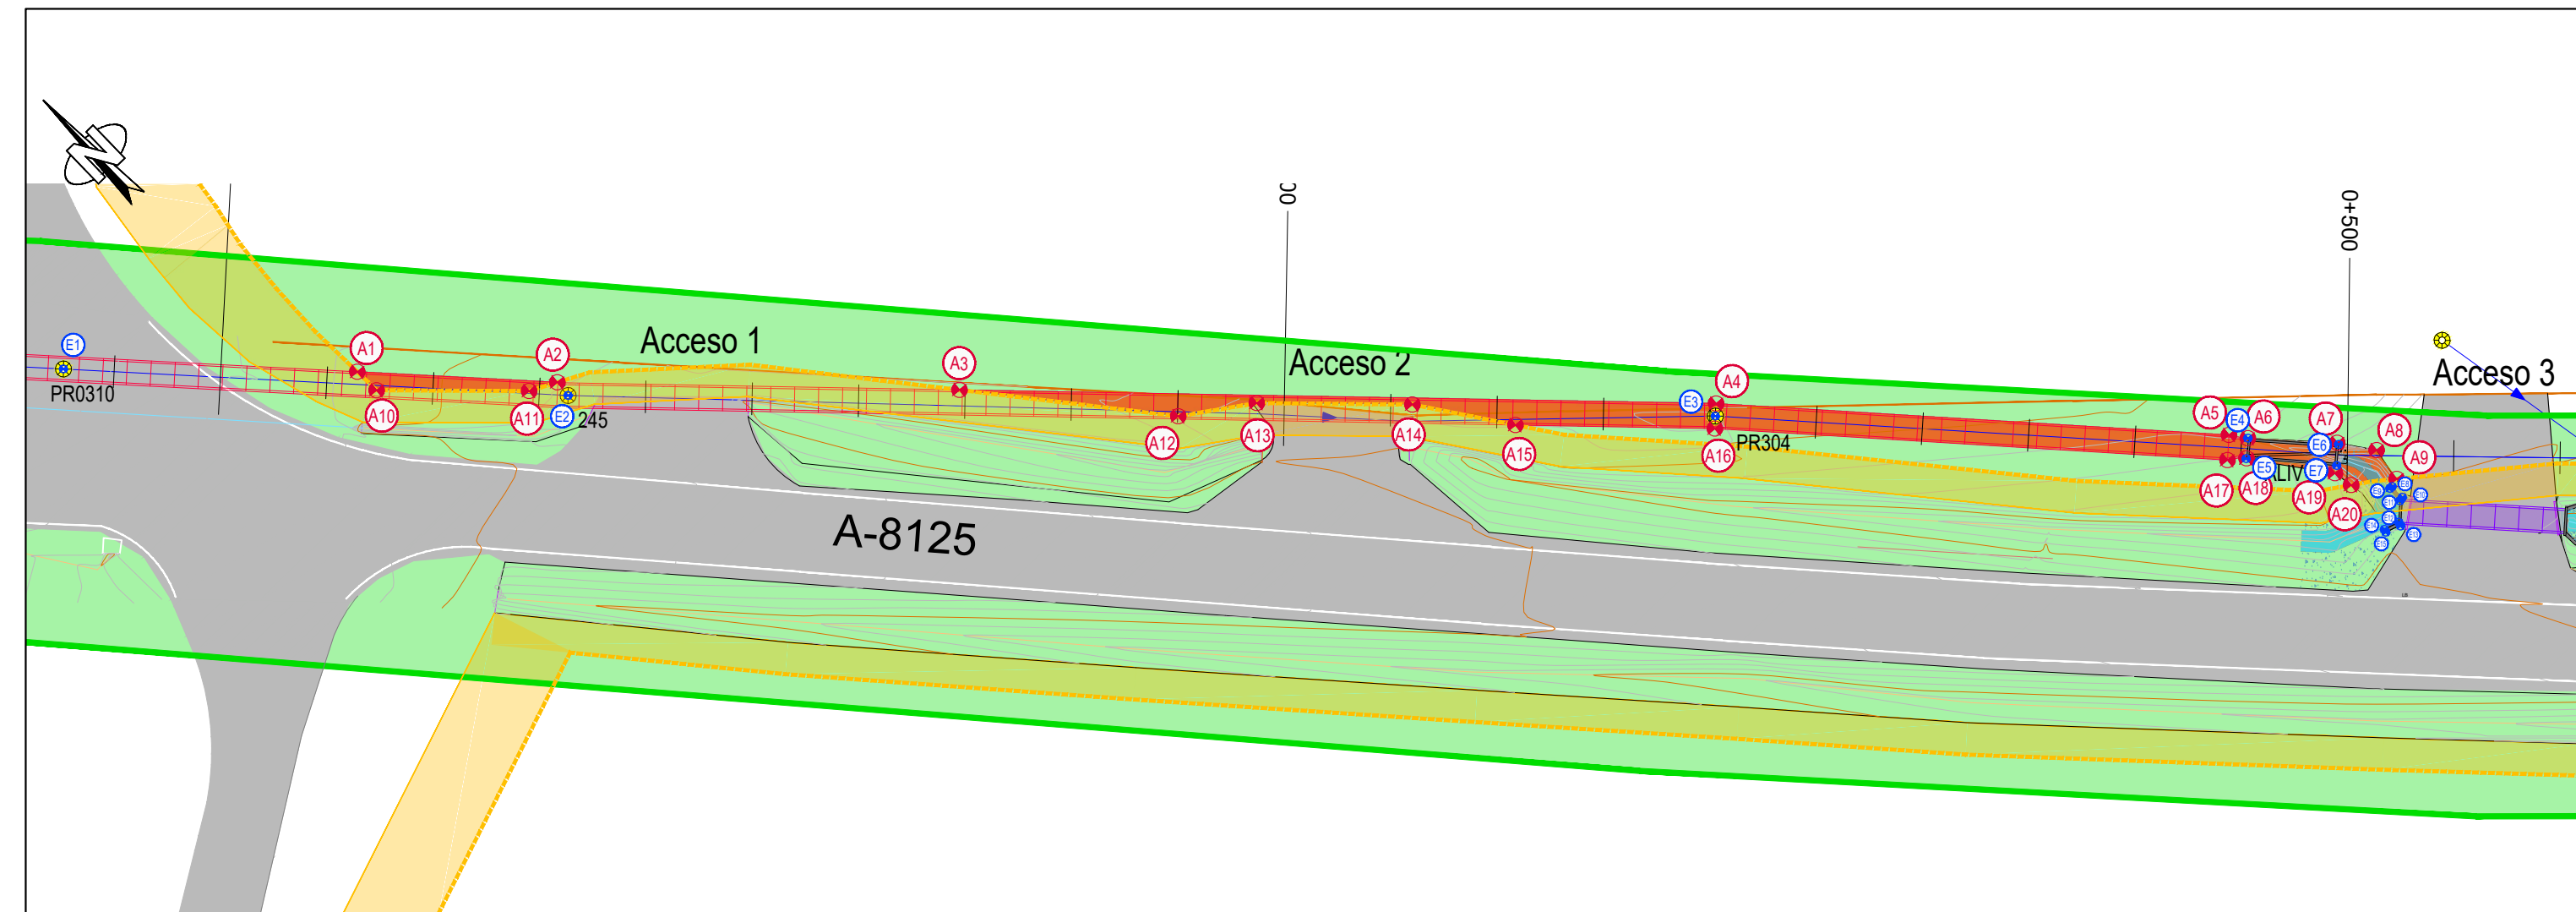

PLANTA PARALELISMO VP1

Coordenadas Afecciones
ETRS89 HUSO 30

Número	Coord.X	Coord.Y
A1	275023.851	4126426.159
A2	275037.401	4126412.333
A3	275063.369	4126385.634
A4	275113.614	4126335.338
A5	275146.226	4126299.743
A6	275147.290	4126298.298
A7	275153.033	4126292.149
A8	275155.215	4126289.085
A9	275154.692	4126285.824
A10	275023.951	4126423.656
A11	275034.208	4126413.647
A12	275076.434	4126369.580
A13	275082.599	4126365.352
A14	275093.023	4126355.091
A15	275098.648	4126346.981
A16	275111.891	4126333.725
A17	275144.486	4126298.149
A18	275145.882	4126297.016
A19	275150.894	4126290.245
A20	275151.212	4126288.387

Coordenadas Elementos Singulares
ETRS89 HUSO 30

Punto	Elementos Singulares	Coord.X	Coord.Y
E1	Pozo PR0310	275004.176	4126445.530
E2	Pozo 245	275036.552	4126410.807
E3	Pozo PR304	275112.744	4126334.541
E4	Aliviadero	275147.291	4126298.292
E5	Aliviadero	275145.838	4126297.020
E6	Aliviadero	275153.016	4126291.955
E7	Aliviadero	275151.523	4126290.641
E8	OF	275153.883	4126285.610
E9	OF	275153.610	4126285.634
E10	OF	275153.869	4126284.221
E11	OF	275153.474	4126284.140
E12	OF	275152.003	4126282.771
E13	OF	275151.884	4126282.390
E14	OF	275150.572	4126283.222
E15	OF	275150.482	4126282.936

	Cordel Camino Vecinal Arahal a Moron de la Frontera Ancho Legal: 37,61 m Longitud Paralelismo 97 ml
	Servidumbre. S=274,96 m²
	Dominio Publico Viario
	Afecciones a Deslinde